




**1 FRONT ELEVATION**  
SCALE 1/8" = 1'-0"



**2 REAR ELEVATION**  
SCALE 1/8" = 1'-0"



**3 RIGHT-SIDE ELEVATION**  
SCALE 1/8" = 1'-0"

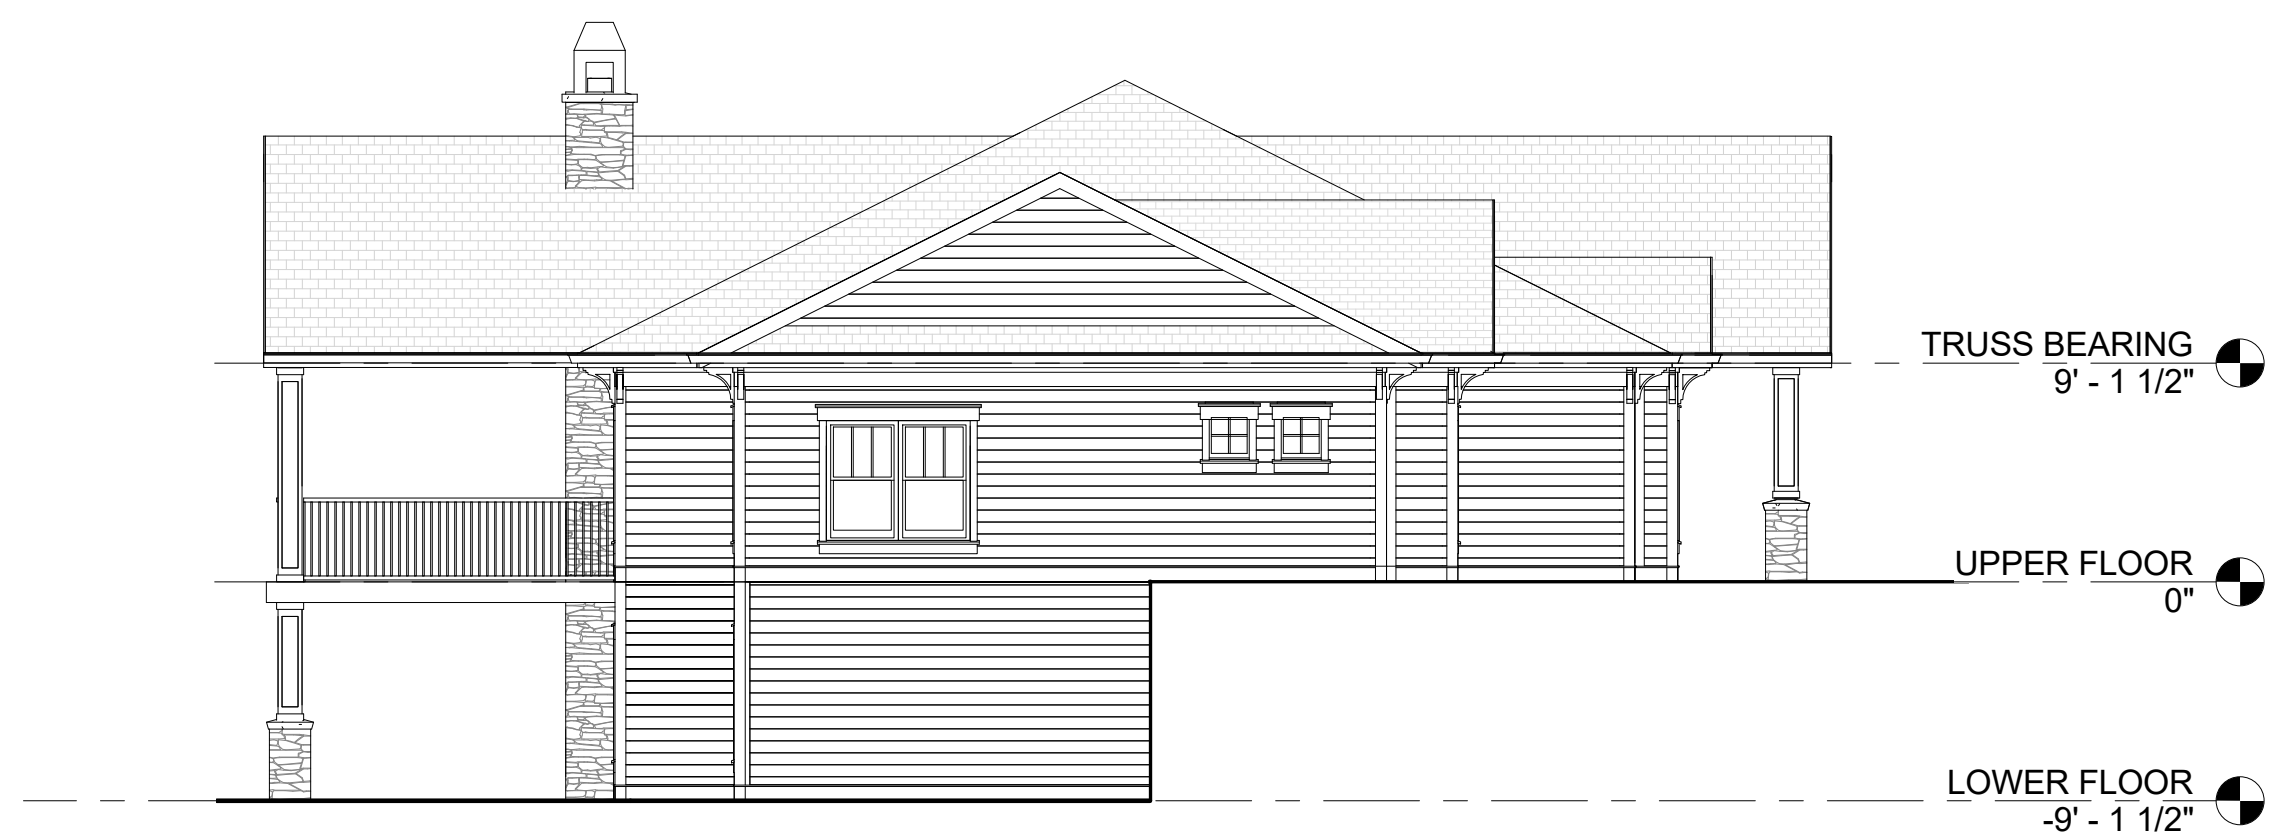

**4 LEFT-SIDE ELEVATION**  
SCALE 1/8" = 1'-0"



**5 FRONT PERSPECTIVE**  
SCALE 1/2" = 1'-0"

REVISIONS		
REV	DATE	DESCRIPTION



109 South Main Street  
Greer, South Carolina 29650  
T: 864.968.0224  
F: 864.968.9550  
www.la-architects.com

**LANGLEY & ASSOCIATES**  
ARCHITECTS, LLC

CLUBHOUSE FOR  
TIC PROPERTY MANAGEMENT  
HIGHWAY 28 & HWY 123 - SENECA, SC  
EXTERIOR ELEVATIONS

Job: 2018-044  
Date: 09-17-2018  
Desc: PROPOSAL

**A-5.0**

COPYRIGHT 2017 LANGLEY & ASSOCIATES ARCHITECTS, LLC OR THEIR CONSULTANTS. THESE DRAWINGS ARE THE PROPERTY OF THE ARCHITECT AND MAY NOT BE REPRODUCED IN WHOLE OR IN PART WITHOUT THE ARCHITECT'S WRITTEN CONSENT. BIDS ARE TO BE BASED ON A FULL SET OF DRAWINGS. BIDS SUBMITTED BASED ON PARTIAL SETS OF DRAWINGS ARE AT THE CONTRACTOR'S RISK.